




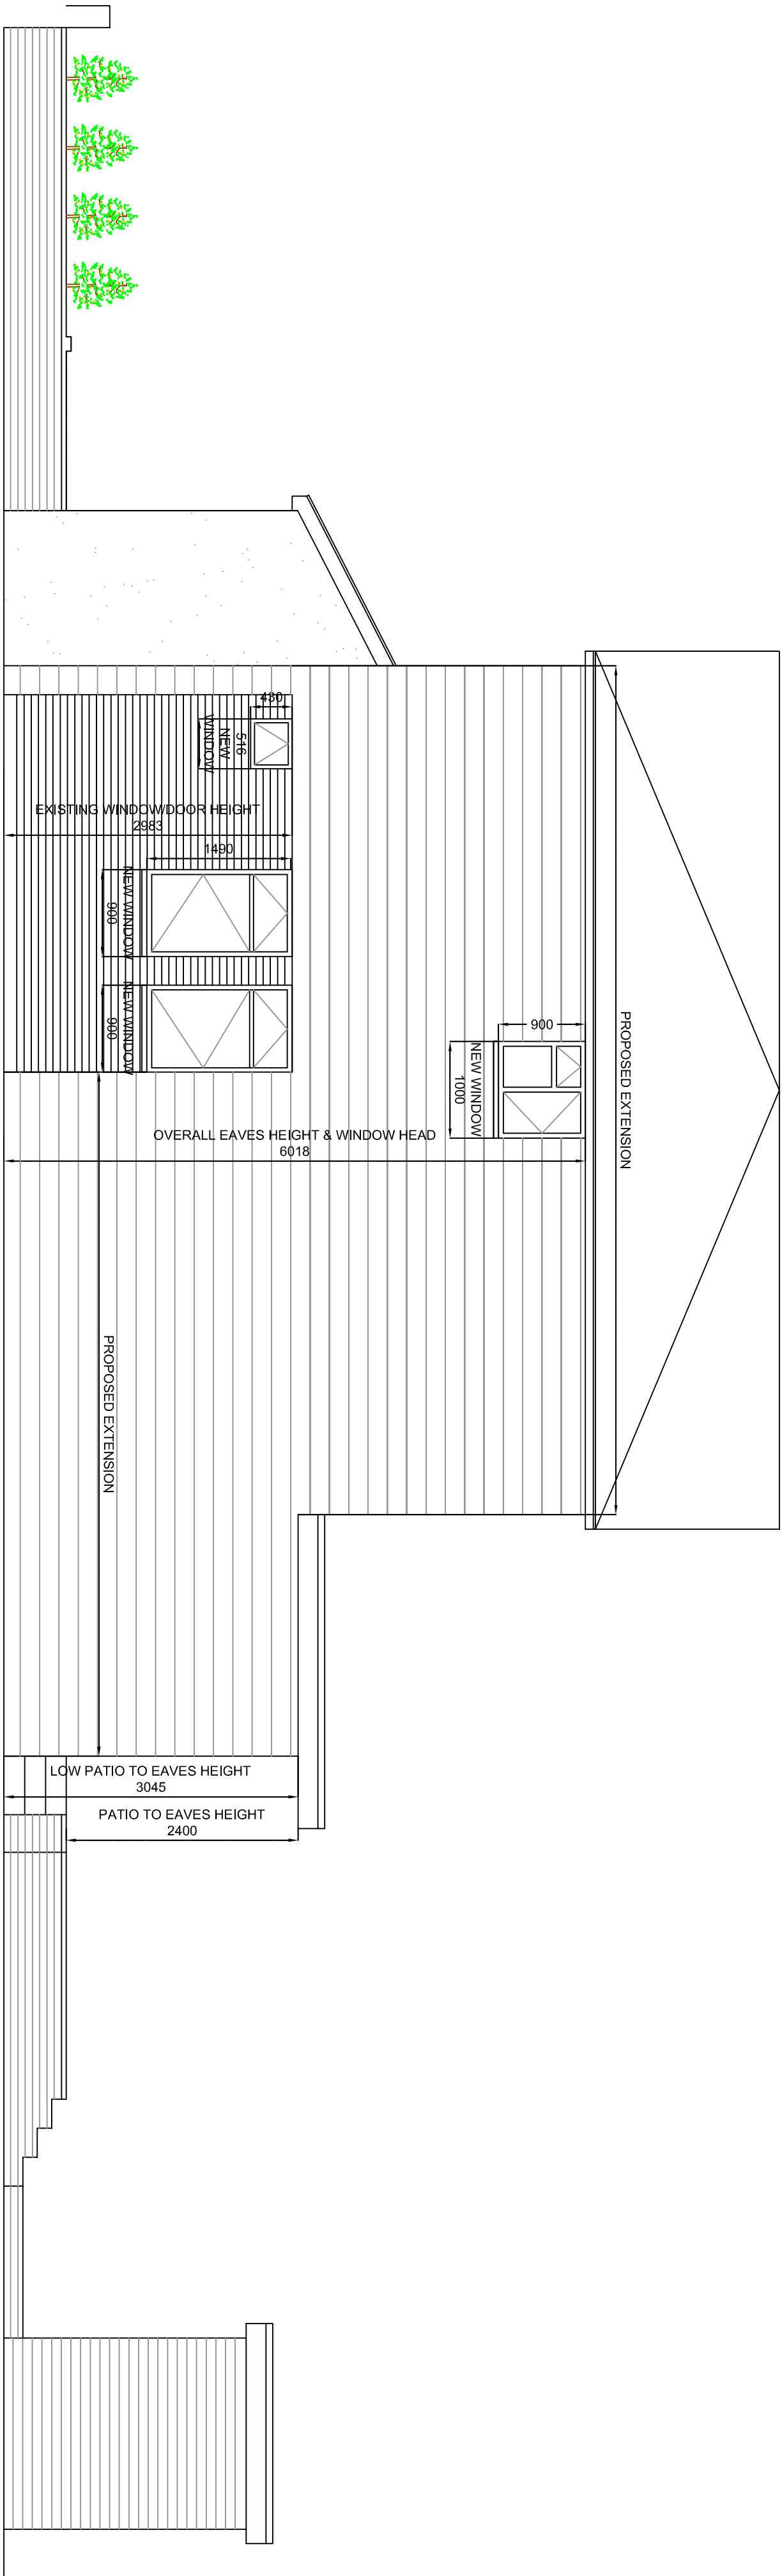


PROPOSED RH ELEVATION WEST

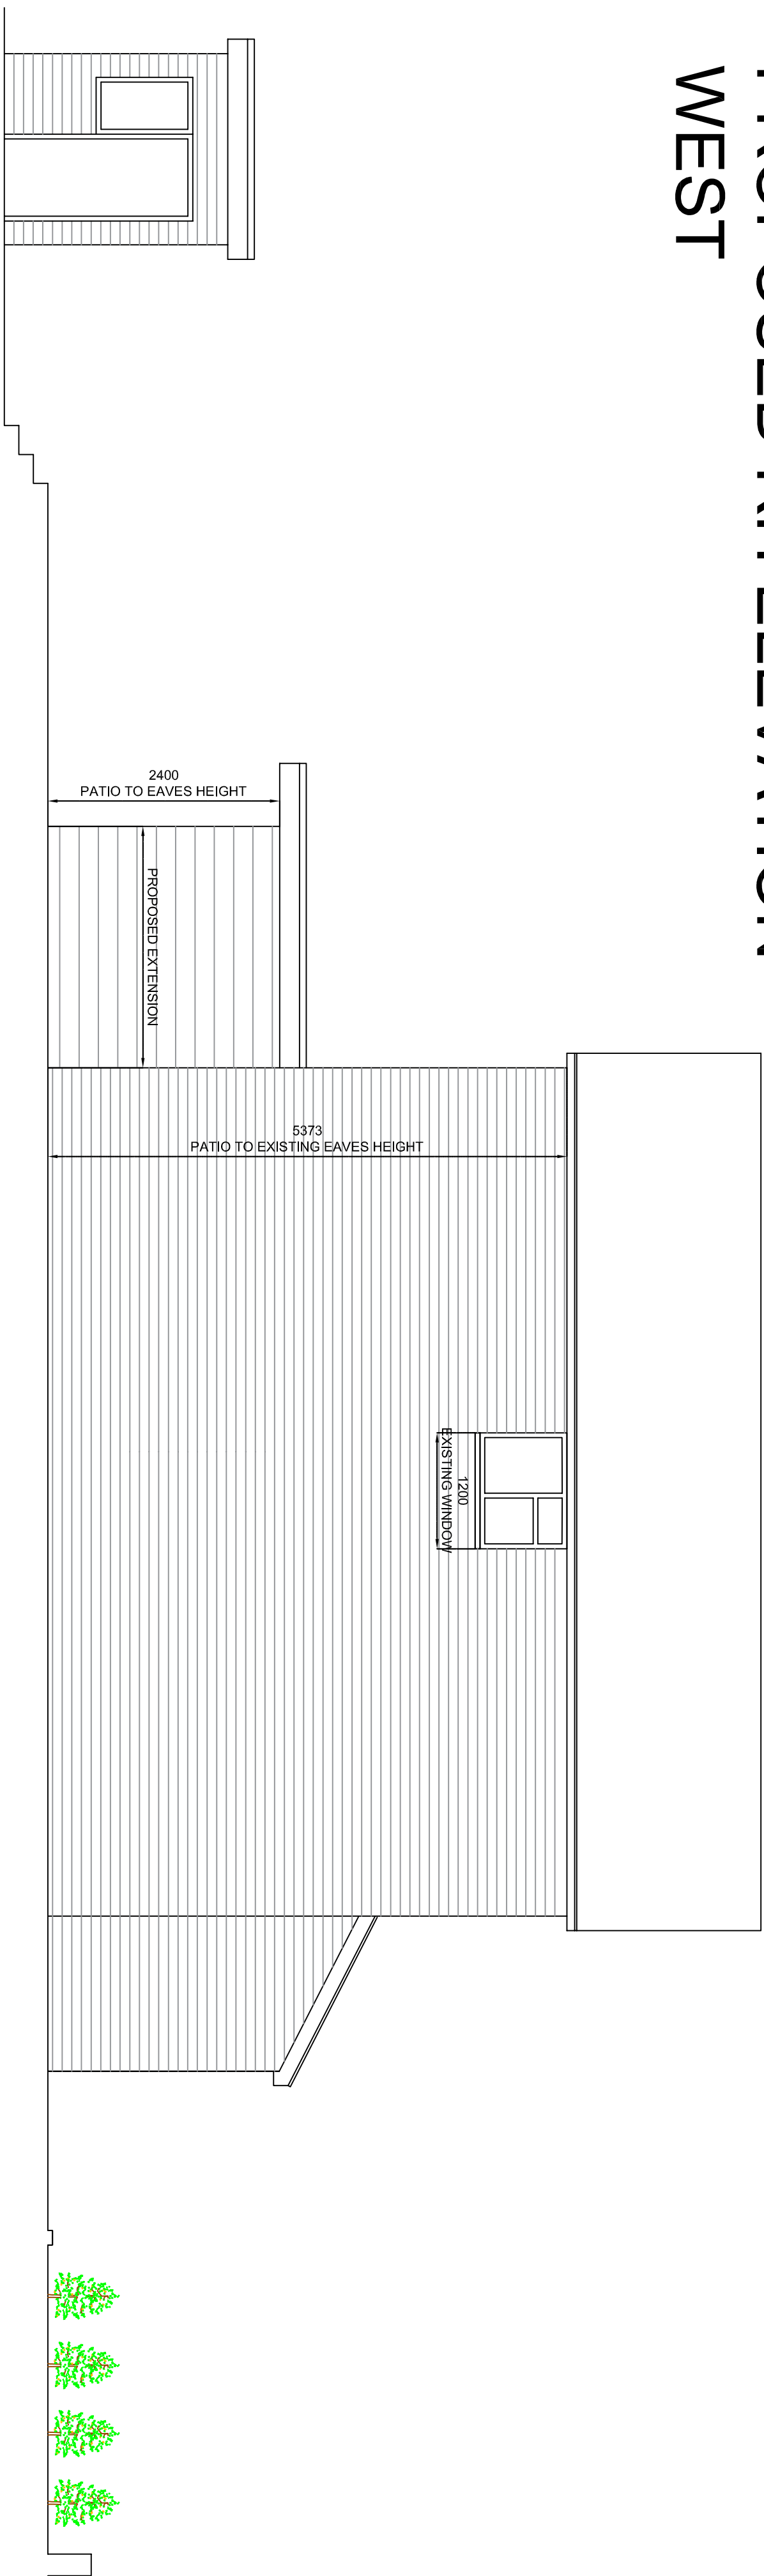


PROPOSED LH ELEVATION EAST

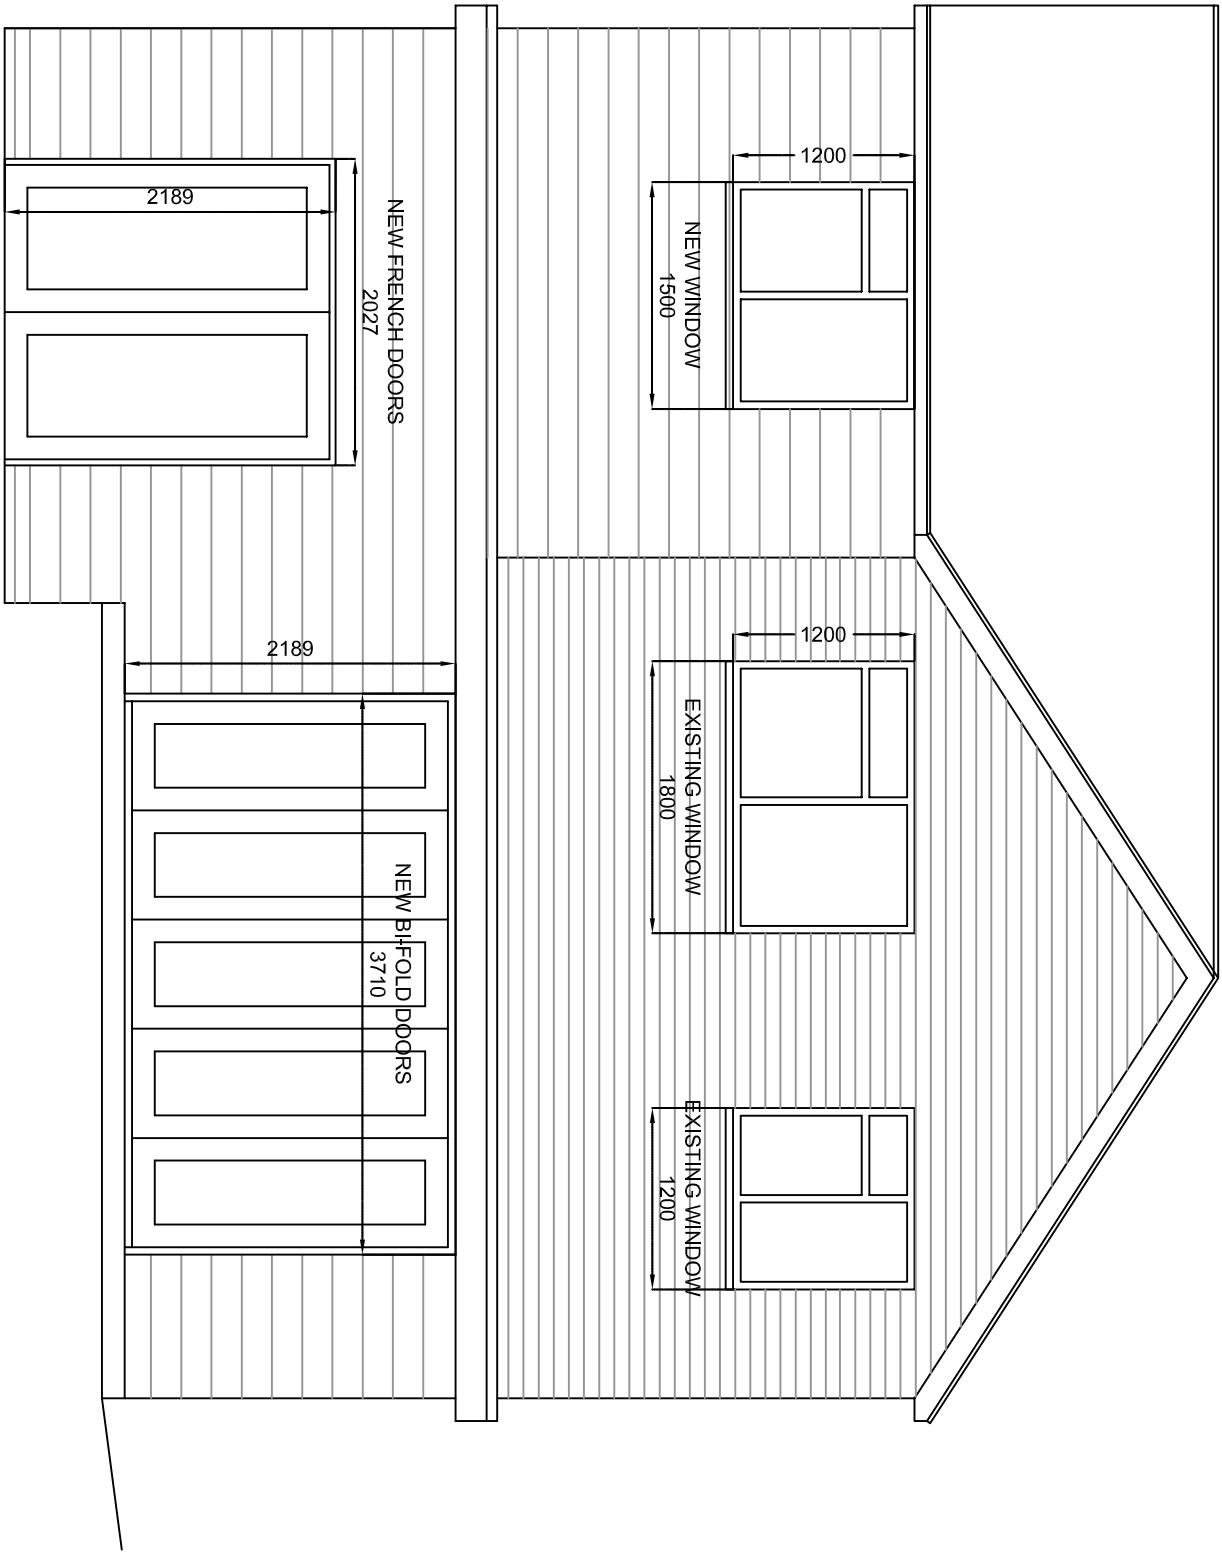

PROPOSED REAR ELEVATION SOUTH

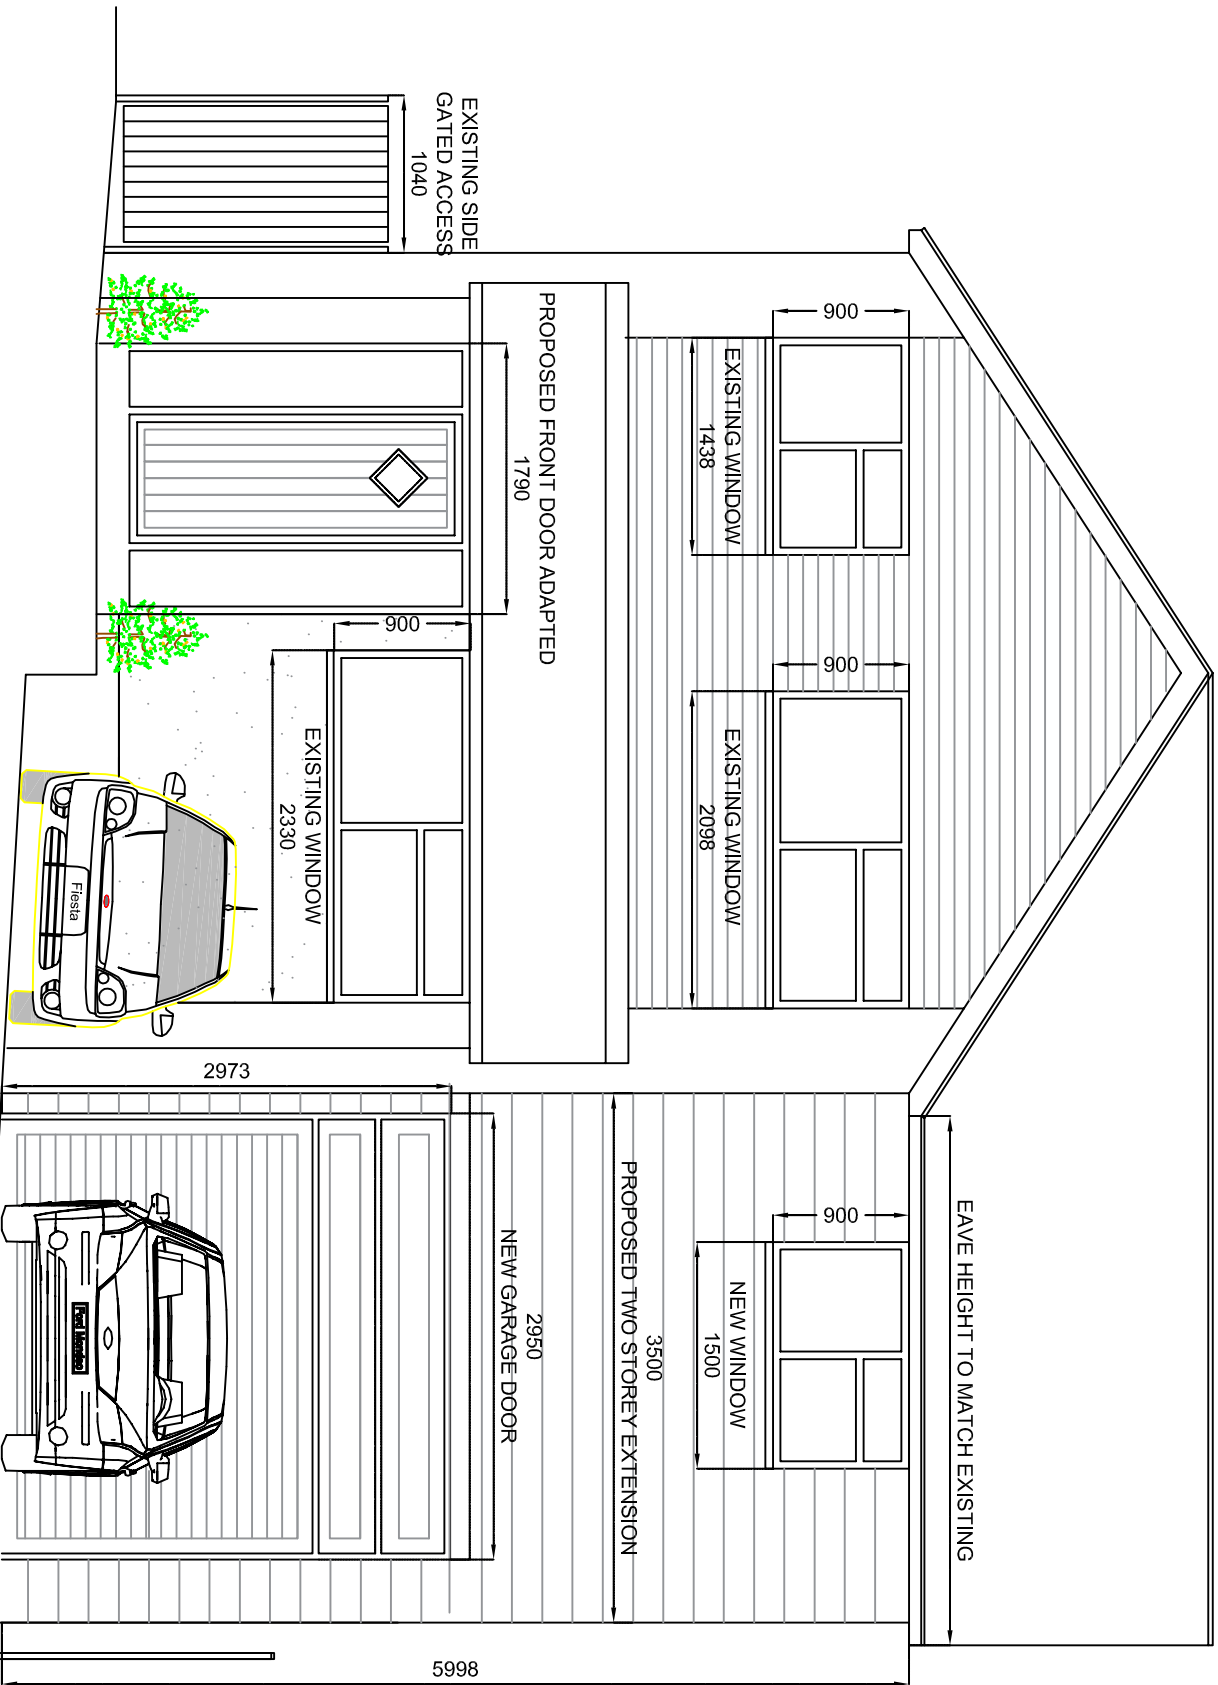

PROPOSED FRONT ELEVATION NORTH

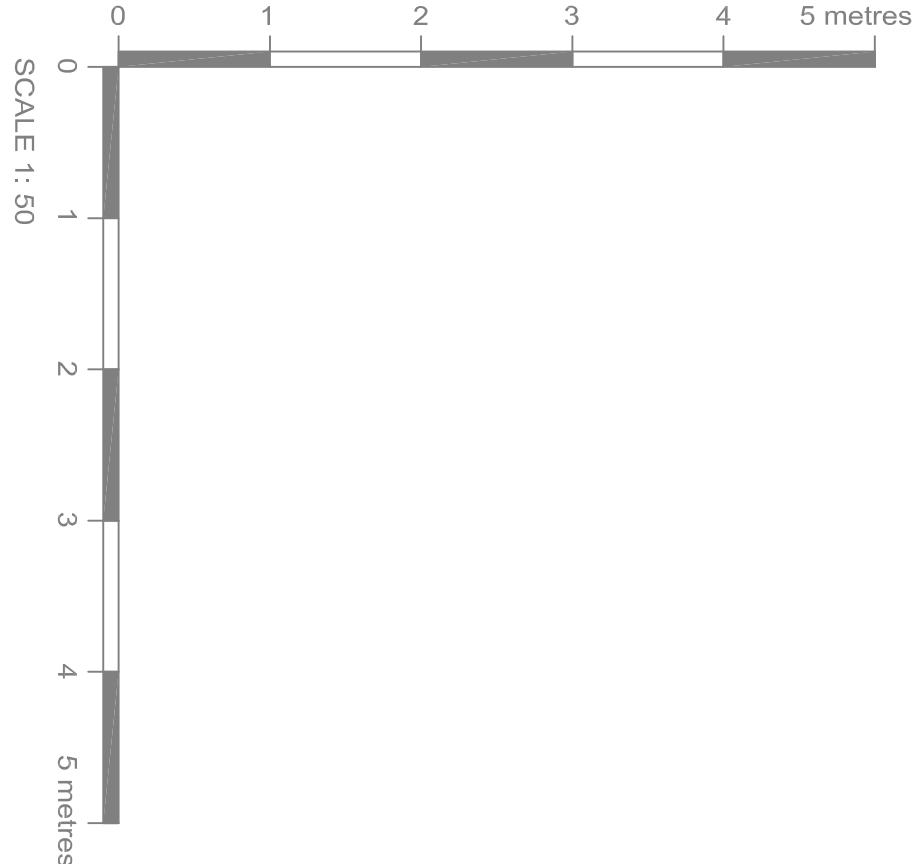

Revision		Description	Date	Rev By
Authoring Signature:		Print Name:		
Company:		Date:		
Drawing Approval:				
CLIENT: Mr McGill				
Drawing Title: Proposed Elevations				
Title: 59 St Christopher Road, St Johns Colchester, Essex CO4 0NF				
Scale @ ISO A1: 1:50				
Drawing Number: P-59SCR-P002				
Drawn By: Gemas				
Date: 07/01/2018				
Revision: -				
Drawing Status: Preliminary				
Drawing Status: Final				