


EXISTING FF PLAN

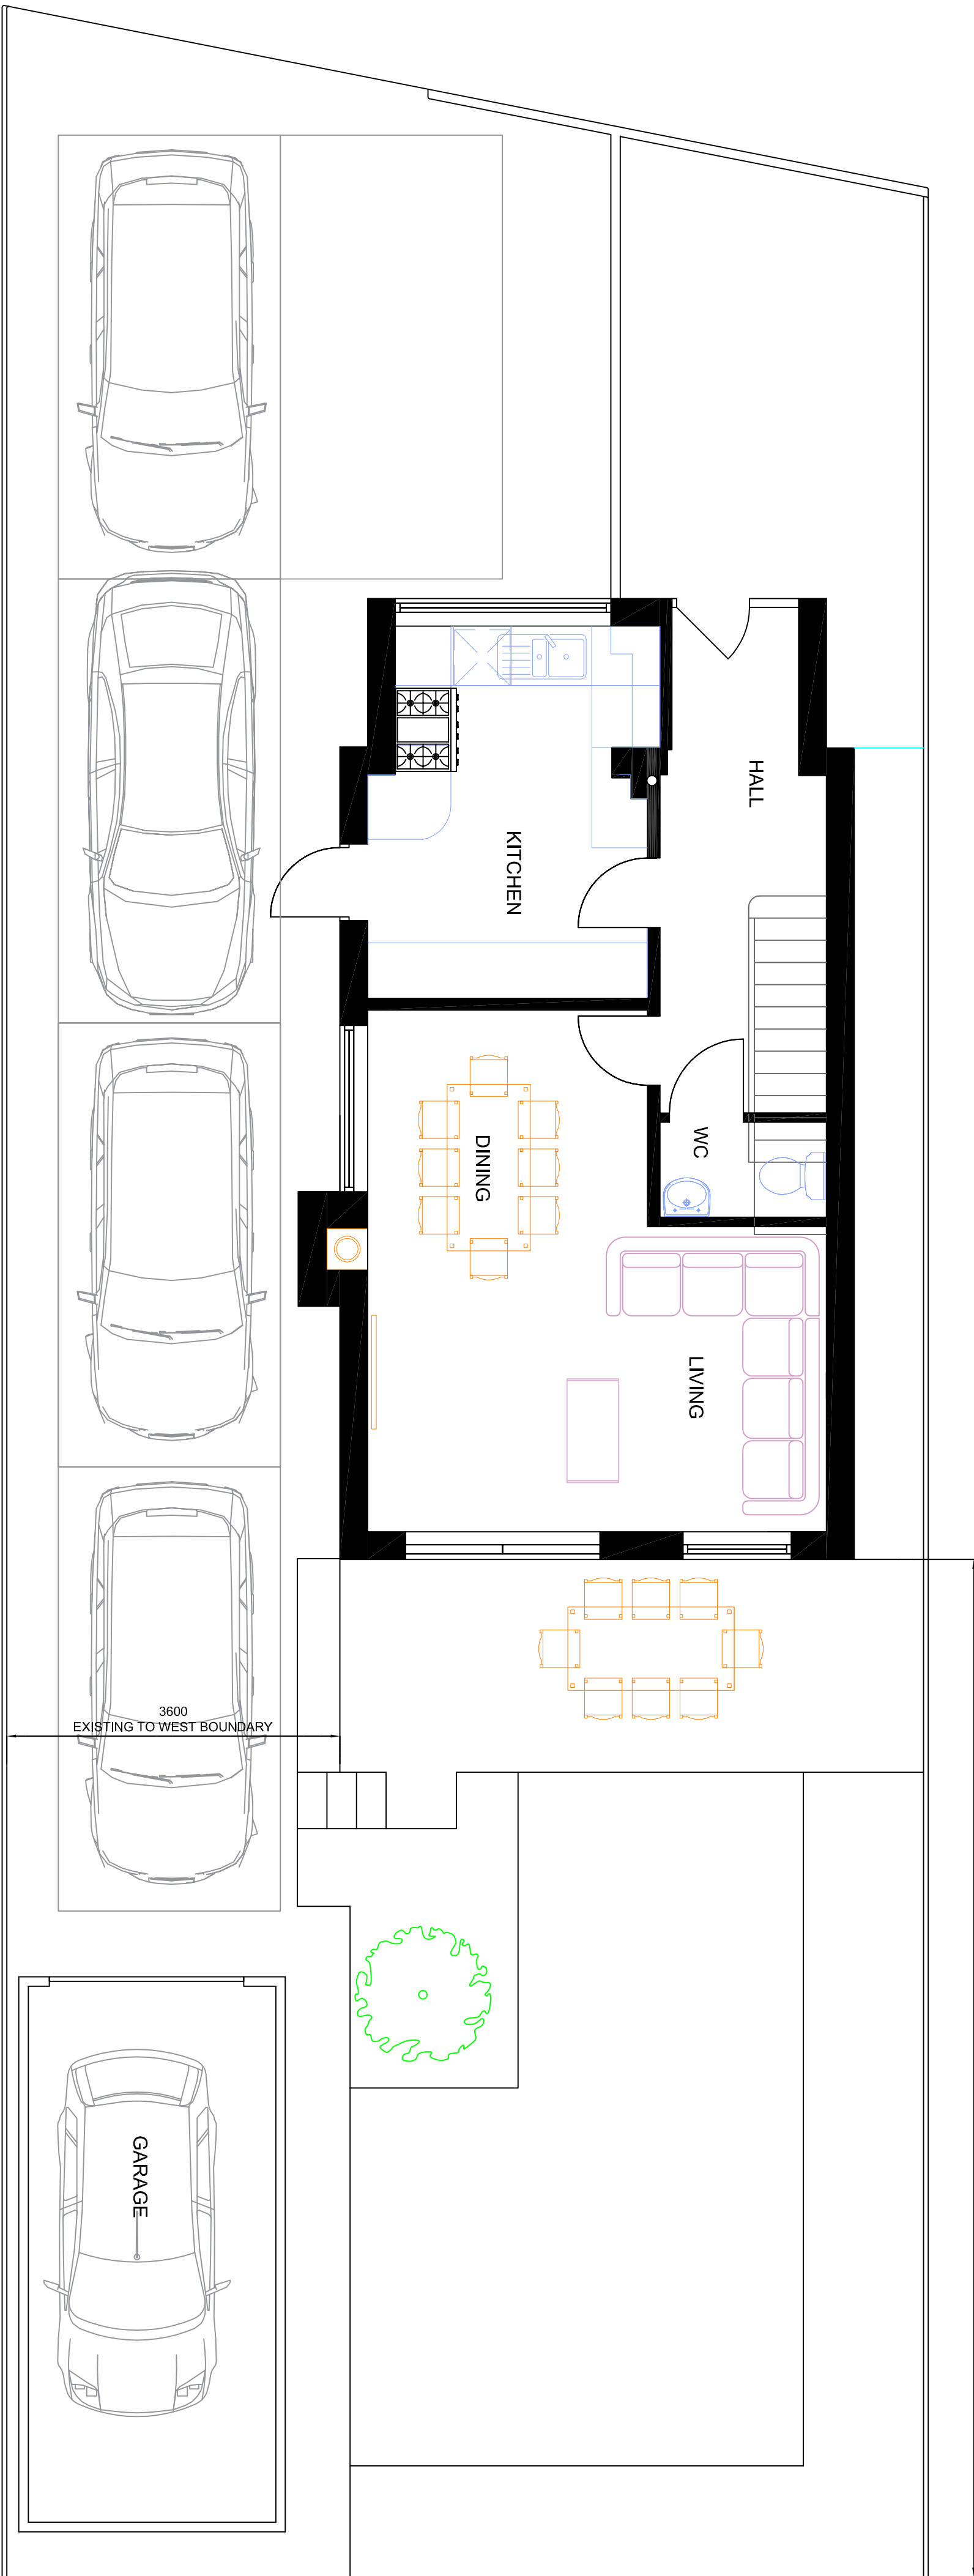

EXISTING GF PLAN